



SOLID DESIGNS

BUILDING DESIGNERS PROJECT MANAGERS INTERIOR DESIGNERS

P.O.Box 134, Navua, Fiji Islands.
E-mail: solidesigns01@gmail.com PH. 9270359

The Contractor shall verify all the dimensions on site prior to setting out of the works on site and shall immediately notify the design consultant of any discrepancies and/or errors. Do not scale drawings, if unsure about anything please ask the design consultant.

REVISIONS & NOTES

1. WALLS

Concrete wall to structural details with selected paint finish to both sides

Selected Framed (selected finish) window/ shopfront/ curtainwall

Refer to door schedule & window schedule for details for the following

D - 00


Door Number
Door

W - 00

Window Number
Window

2. GENERAL NOTES

- 1 Confirm all dimensions on site prior to commencing any work.
- 2 Drawing to be read in conjunction with architectural, structural & services specifications.
- 3 Exterior elevations key

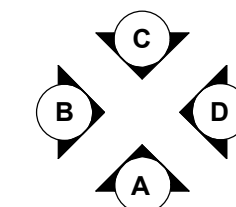

PROJECT
PRANIL GOUNDAR
@LOT 4, DP 11049, MALAWAI,
NADI.

CLIENT
MR. PRANIL GOUNDAR

CONSULTANTS
Structural Engineering : TBA
Services Engineering : TBA


SHEET TITLE
PROPOSED FIRST FLOOR PLAN

SCALE 1:100 DRAWN BY VEENAL

DATE 11-09-19 PROJECT NO 19-04

SHEET NO REVISION NO

A201

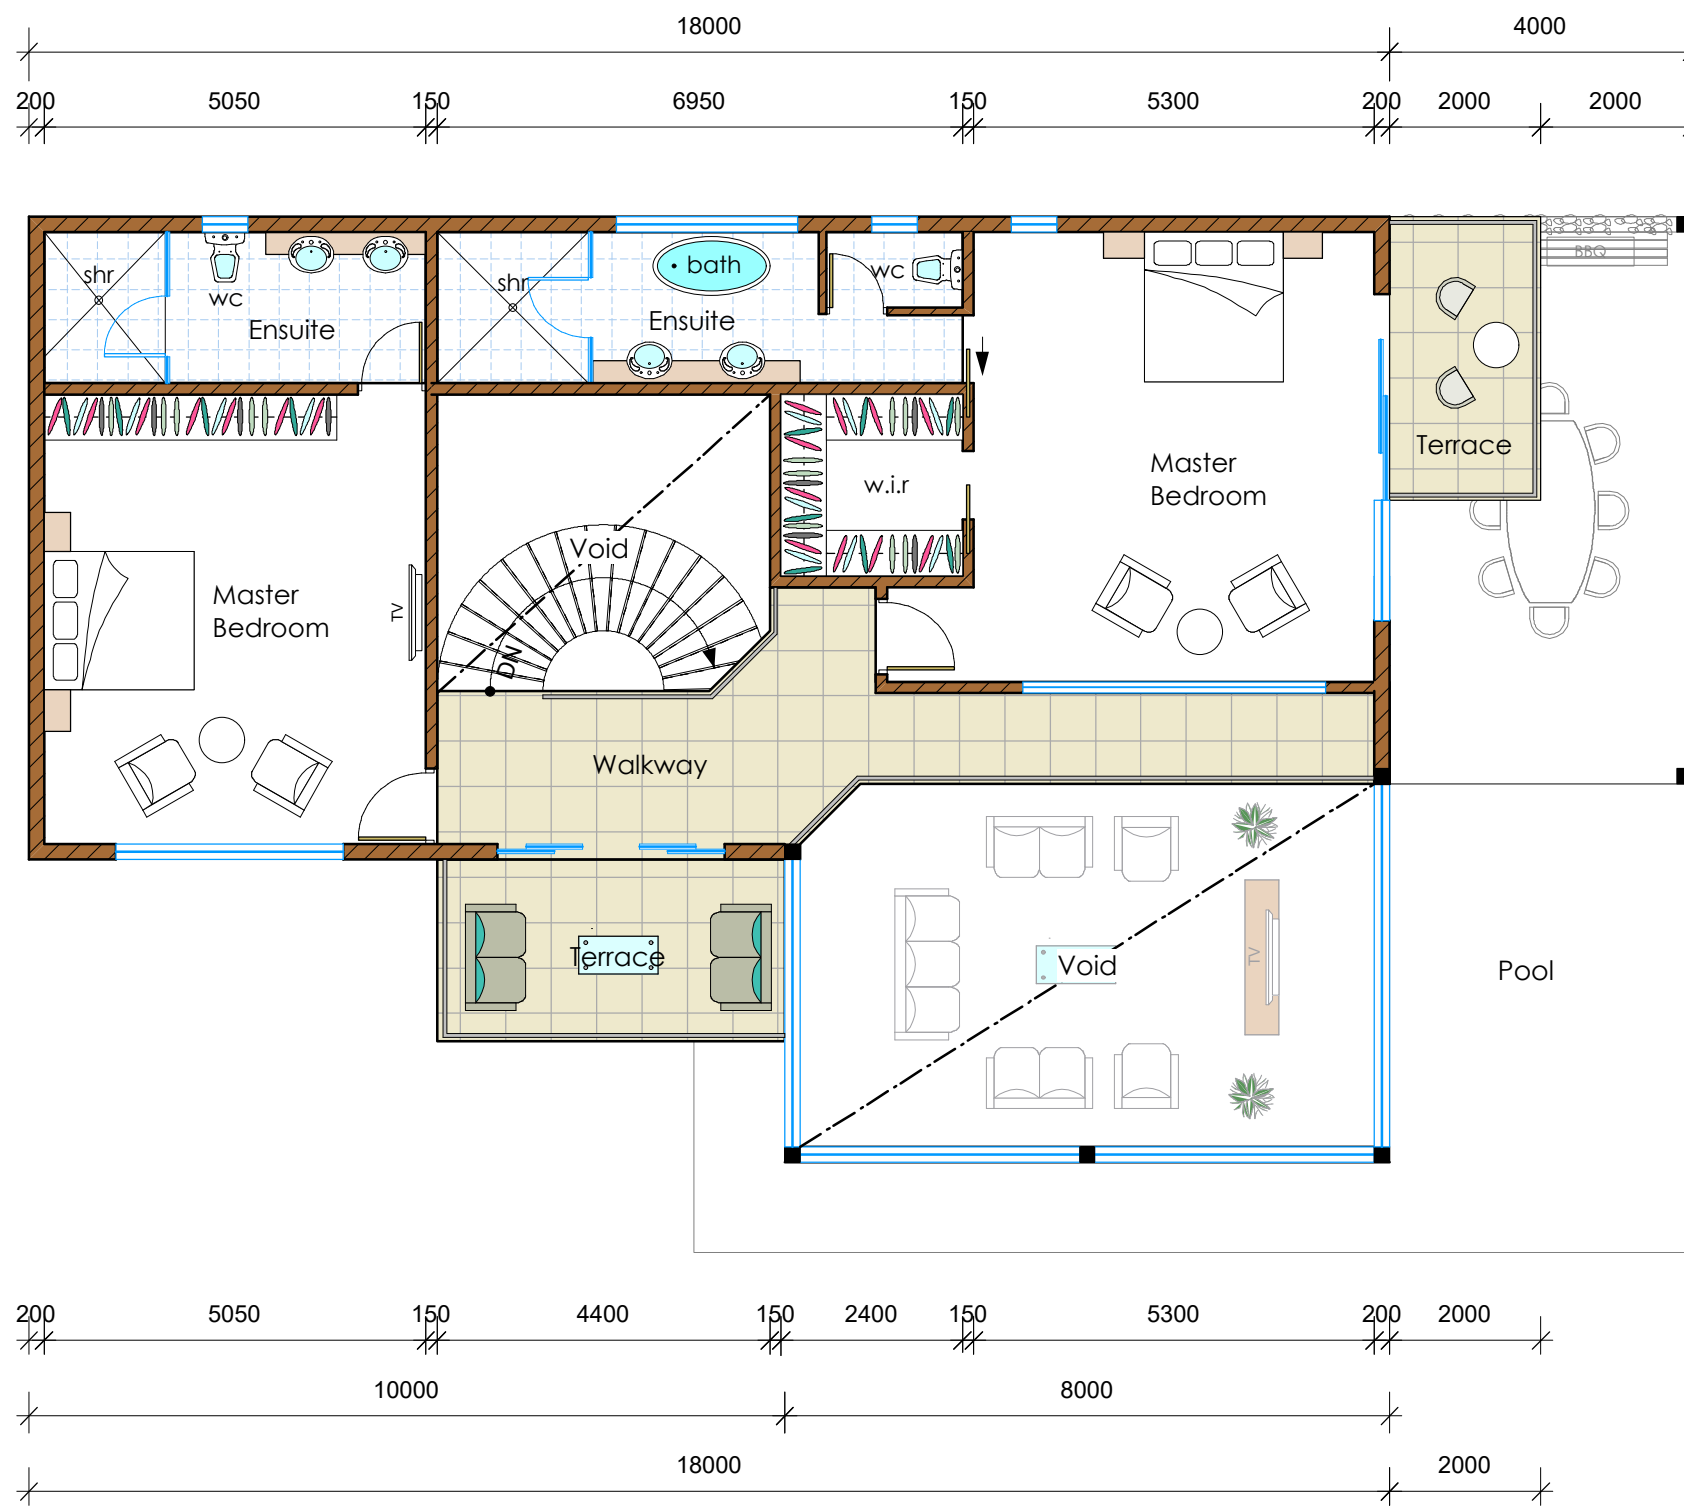

FIRST FLOOR PLAN
SCALE 1:100